


KANSAS CITY AREA TRANSPORTATION
AUTHORITY
ONE-LINE ELECTRICAL RISER DIAGRAM
AS JULY, 2006
1200 EAST 18TH STREET
KANSAS CITY, MISSOURI 64108

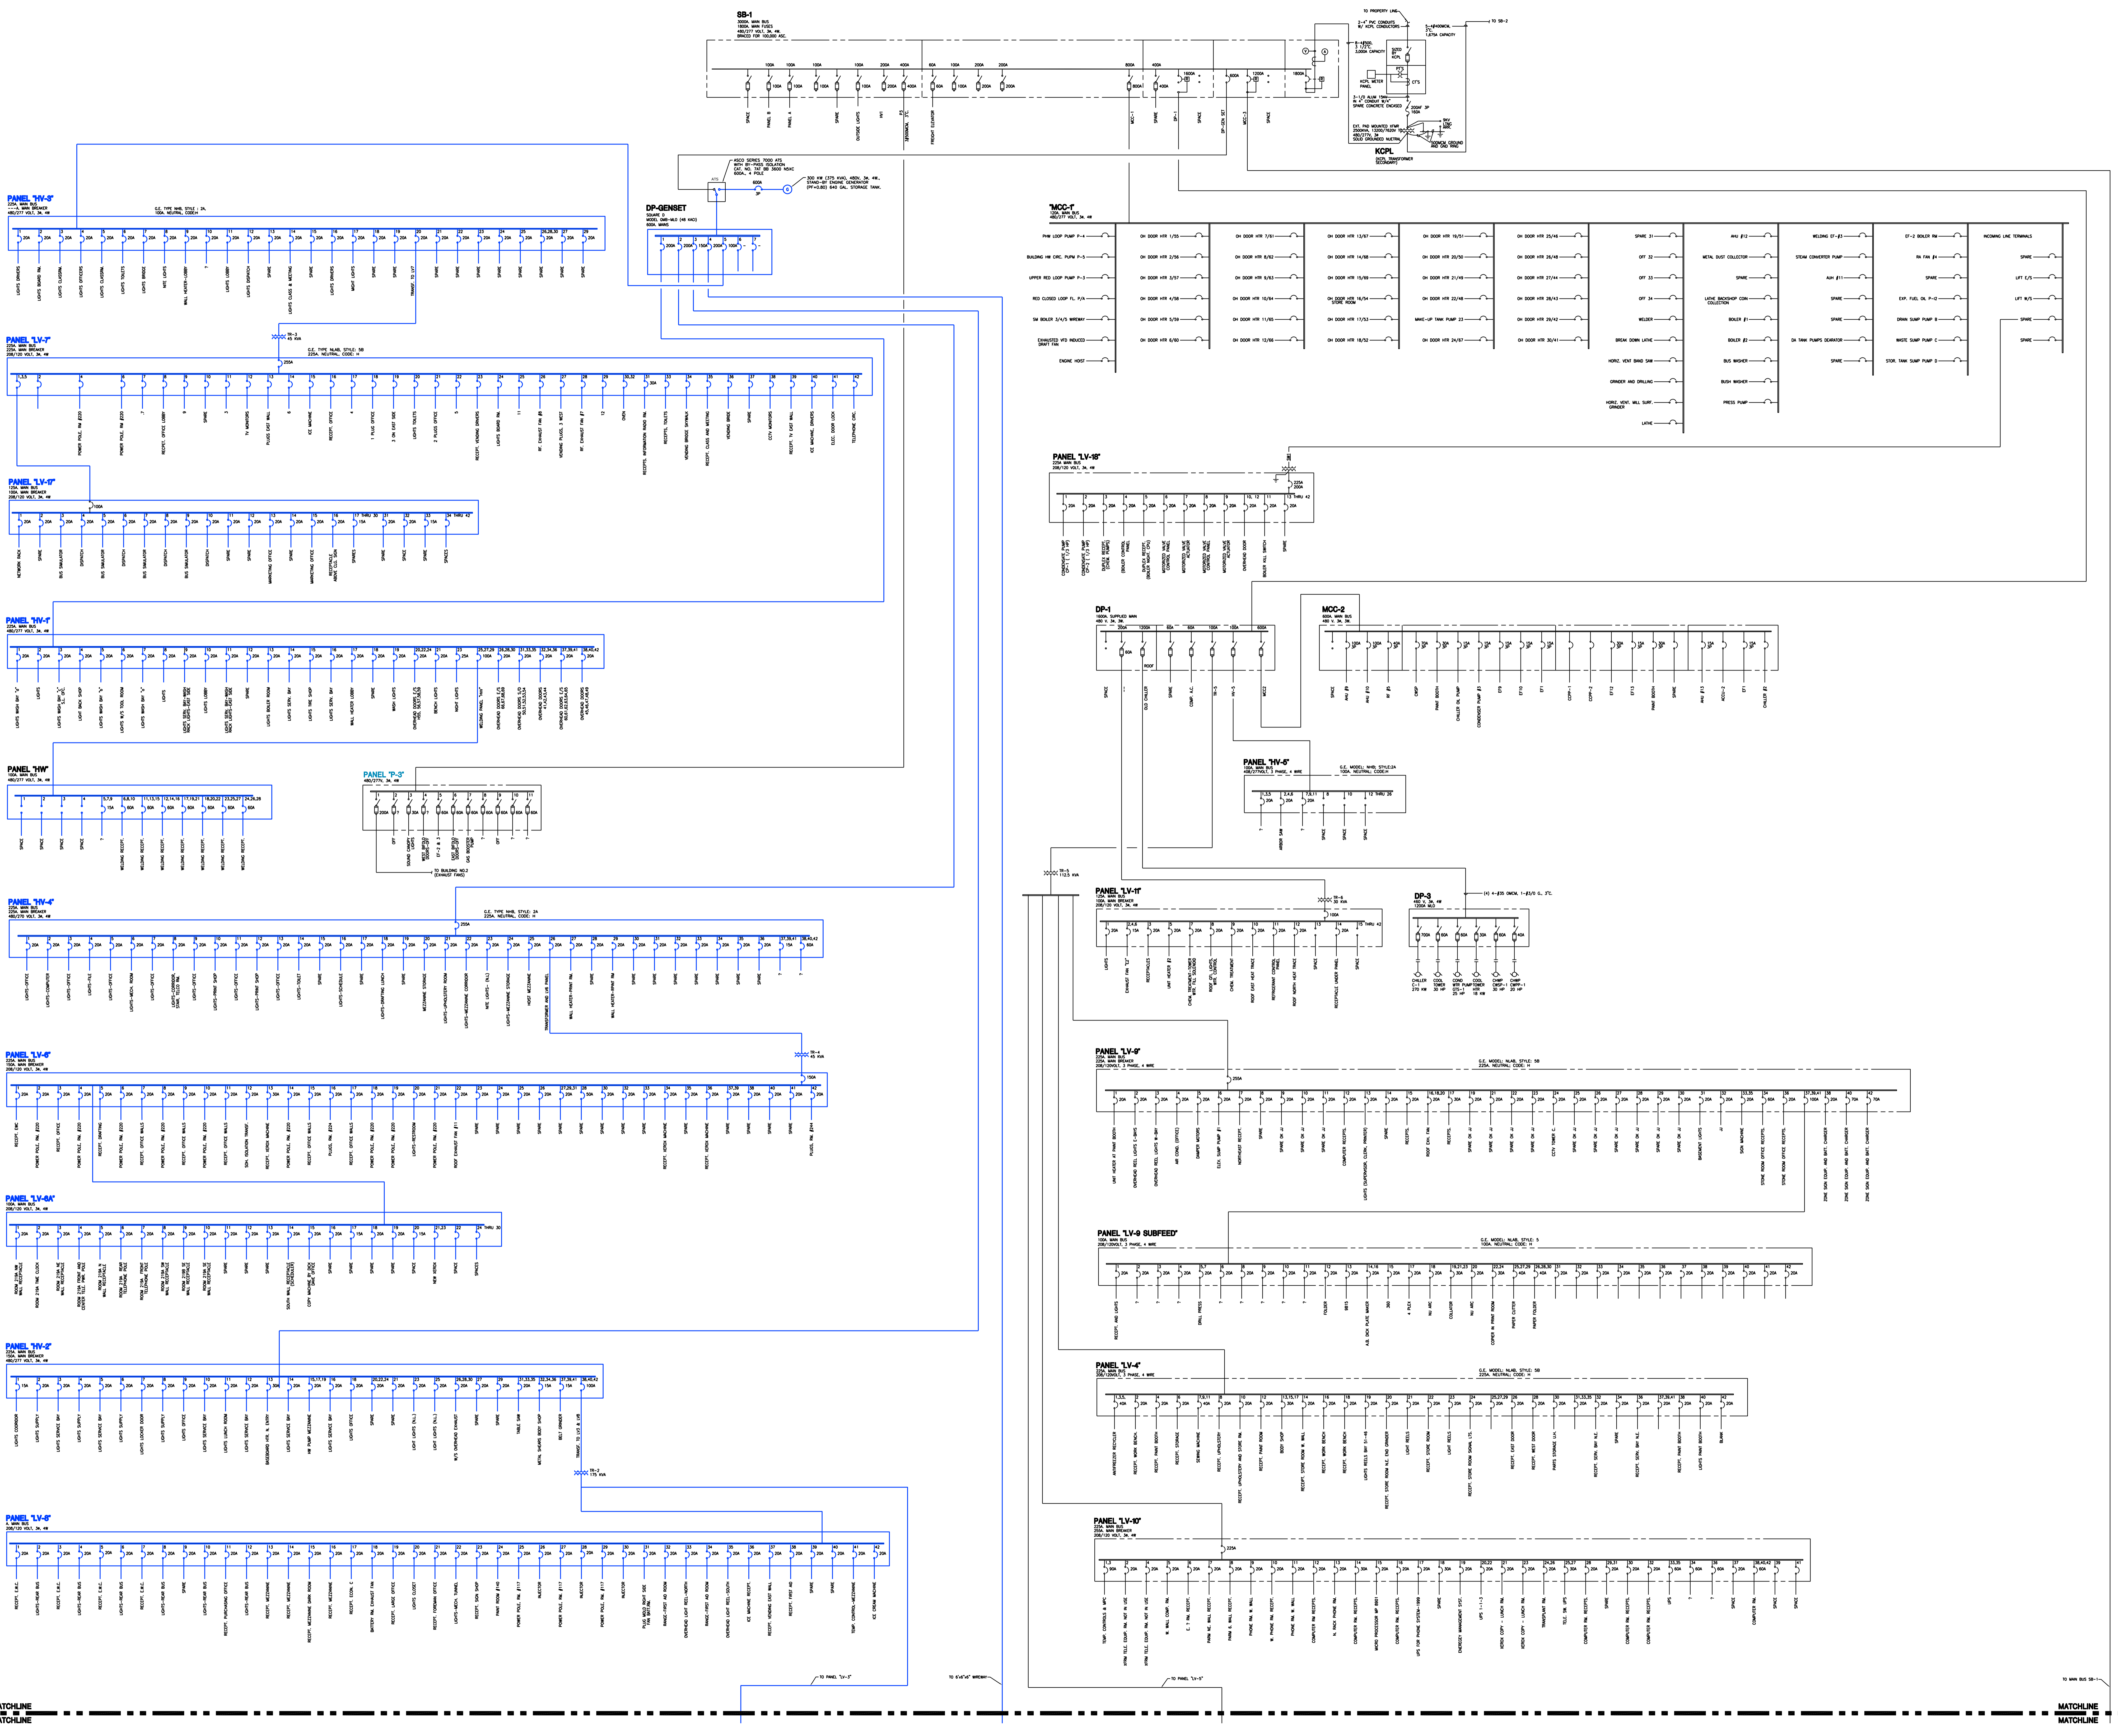

SCALE TO THE DIMENSIONS INDICATED
COLORS ARE BLACK, GREEN, TO SHOW DIMENSIONS
DATE: 07/16/06
DRAWN BY: RLM
CHECKED BY: RLM
REVISED DATE: 5/05/07
DESCRIPTION: ADDED 300KVA EES

PROJECT NO.	0315616
DATE	07/16/06
DRAWN BY	S&B
CHECKED BY	RLM
REVISED DATE	5/05/07
DESCRIPTION	ADDED 300KVA EES

ONE-LINE
DIAGRAM

E1a