


KANSAS CITY AREA TRANSPORTATION
AUTHORITY
ONE-LINE ELECTRICAL RISER DIAGRAM
AS JULY, 2006
1200 EAST 18TH STREET
KANSAS CITY, MISSOURI 64108

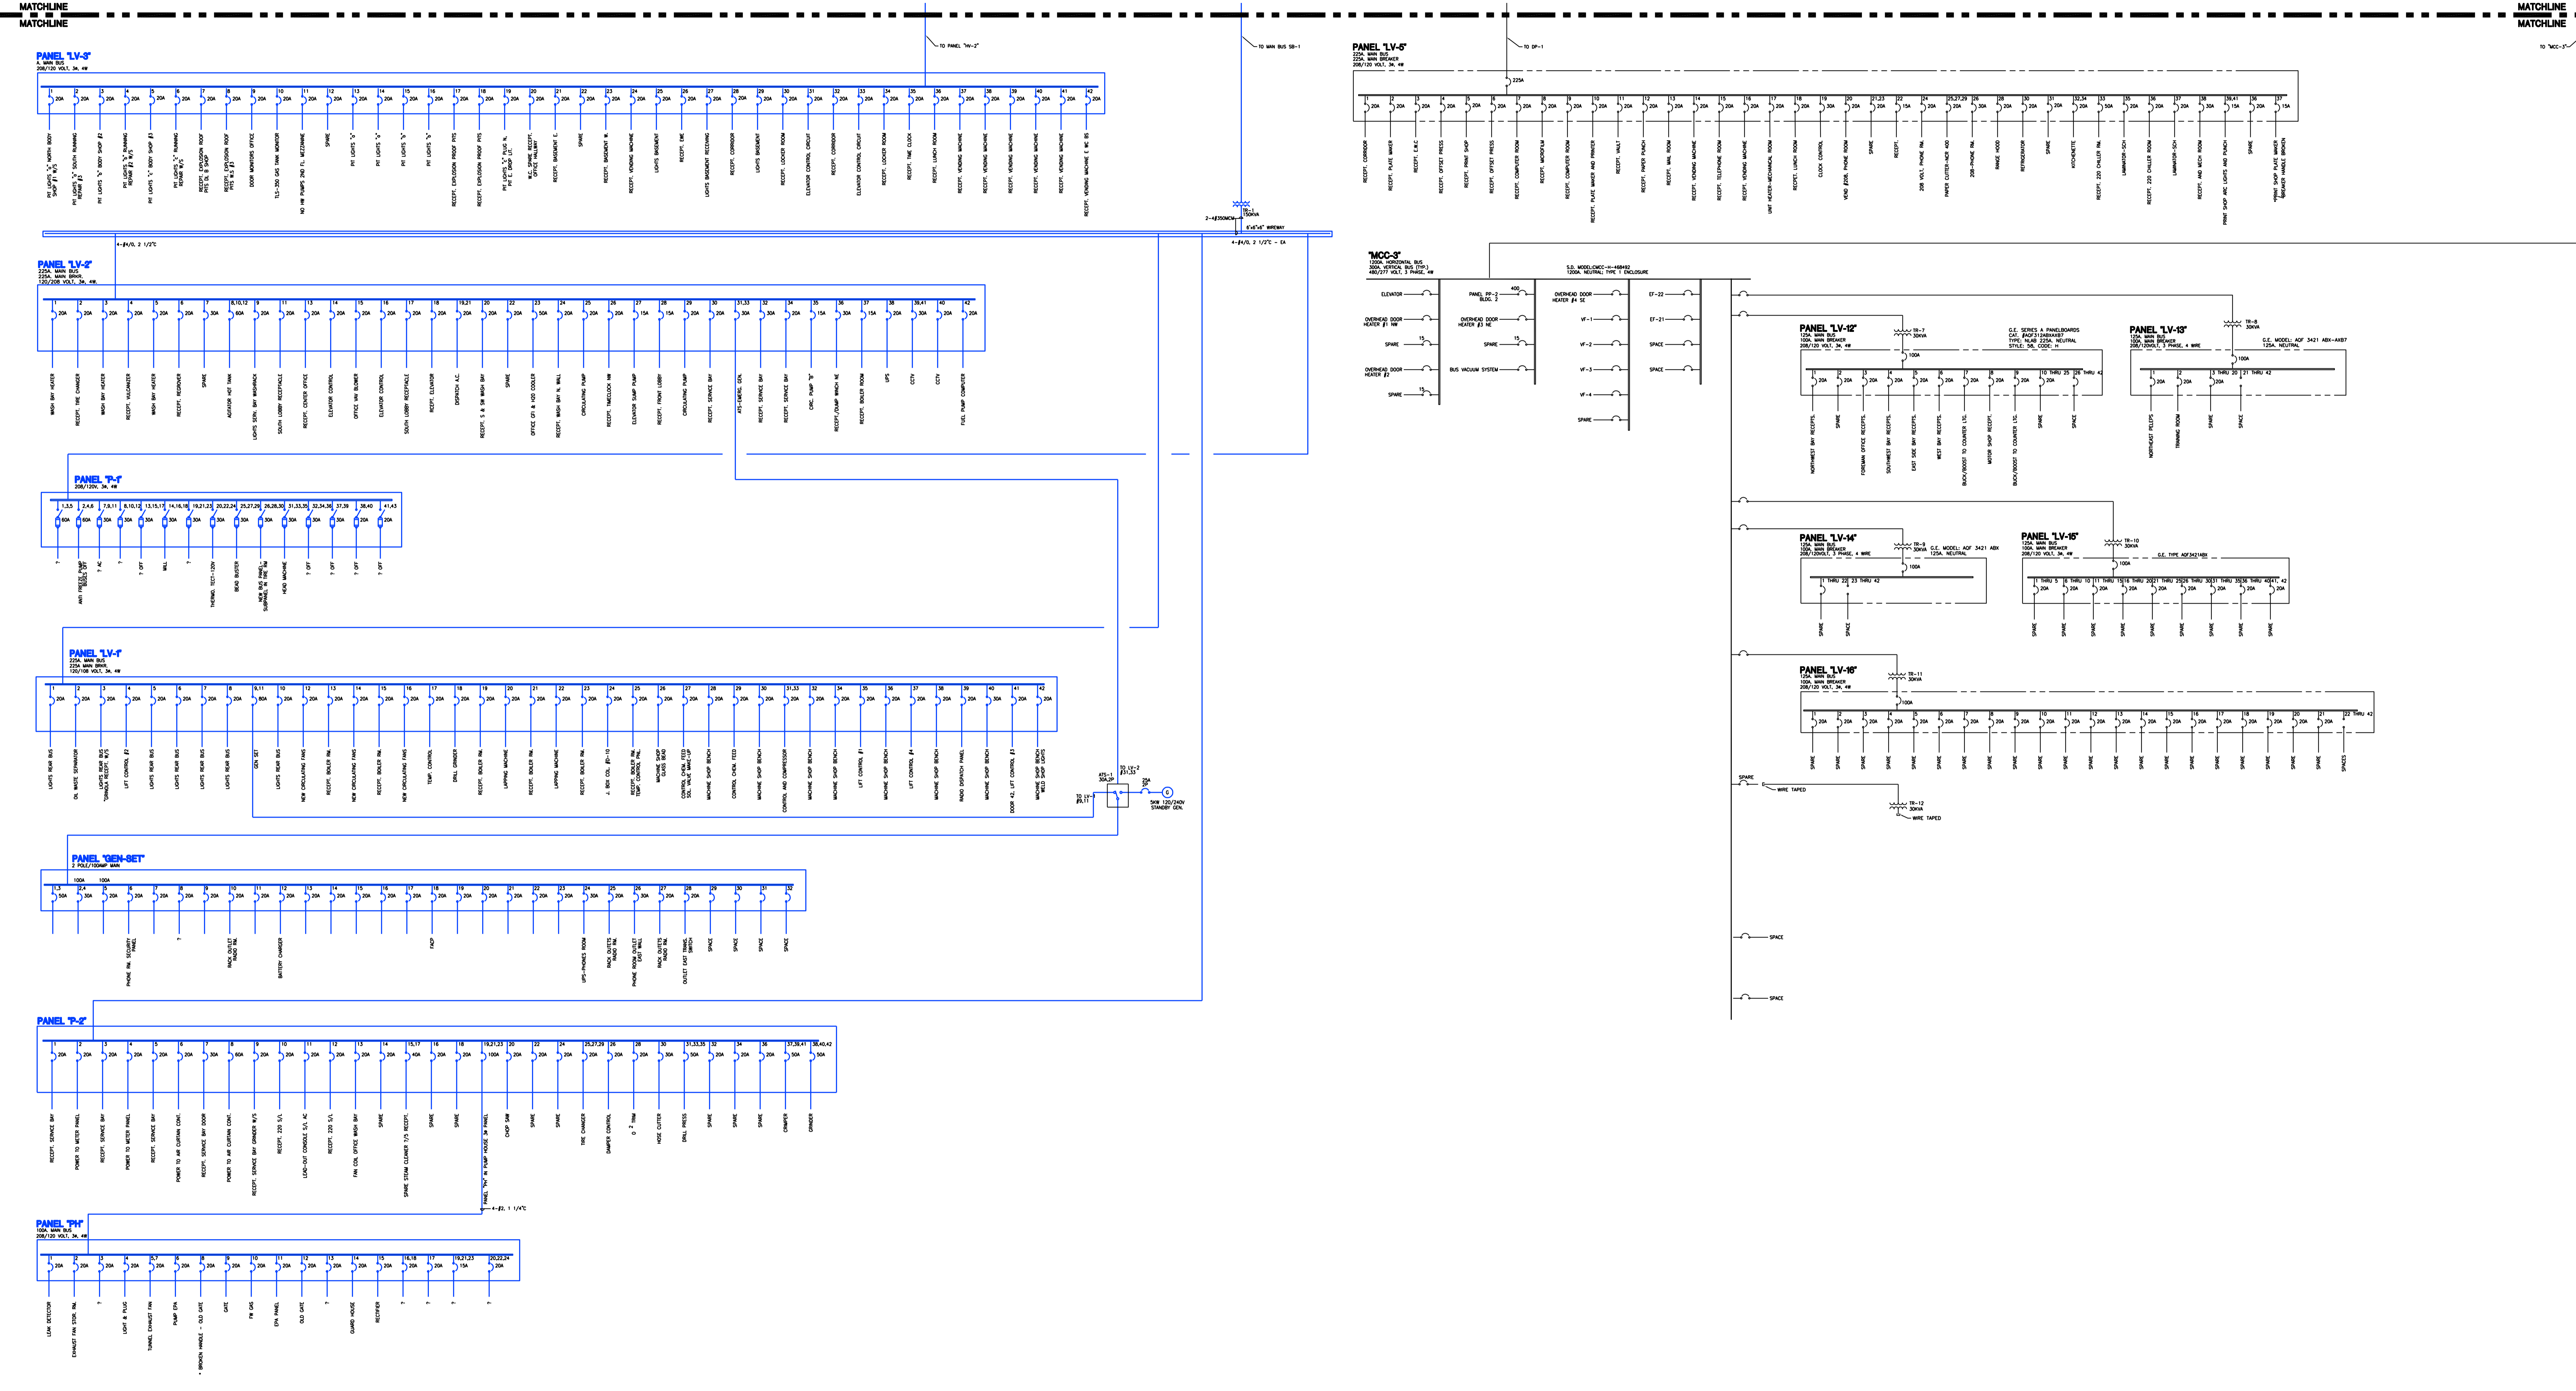

SEAL

PROJECT NO.	0315616
DATE	07/16/06
DRAWN BY	S&B
CHECKED BY	RLM
CHECKED BY	RLM
REVISED DATE	DESCRIPTION
5/05/07	ADDED 300KW EES

ONE-LINE
DIAGRAM

E1Aa

SCALE TO THE DIMENSIONS SHOWN
AUTOMATIC LOCATION NAME
COLORS AS SHOWN IN THE LEGEND
PLOT DSCN 4/26/07 4:23 PM
PLOT DSCN 4/26/07 4:23 PM