
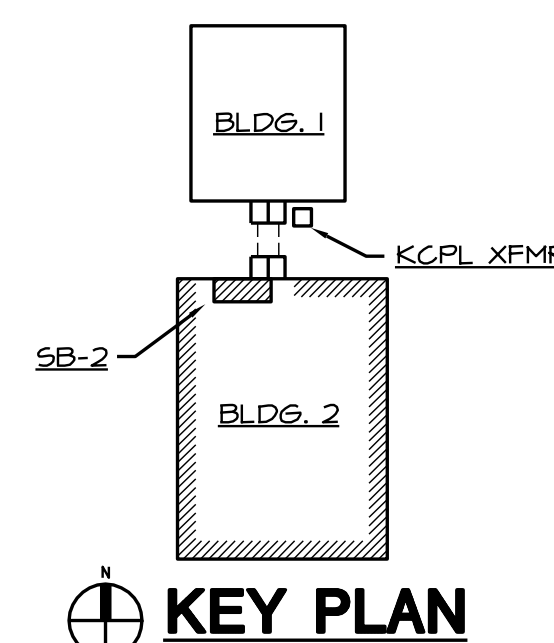
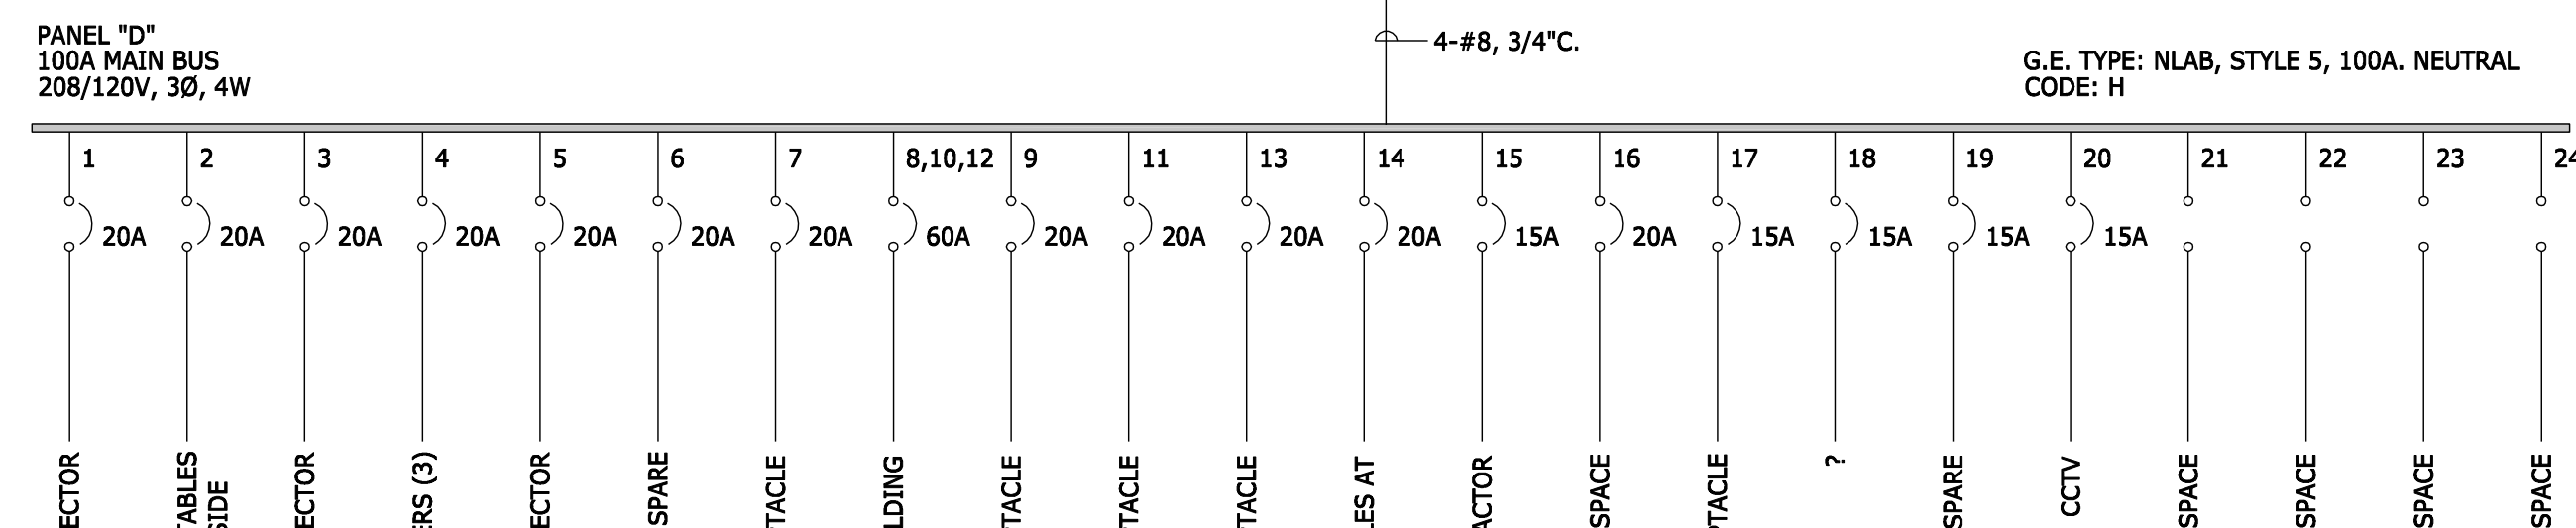
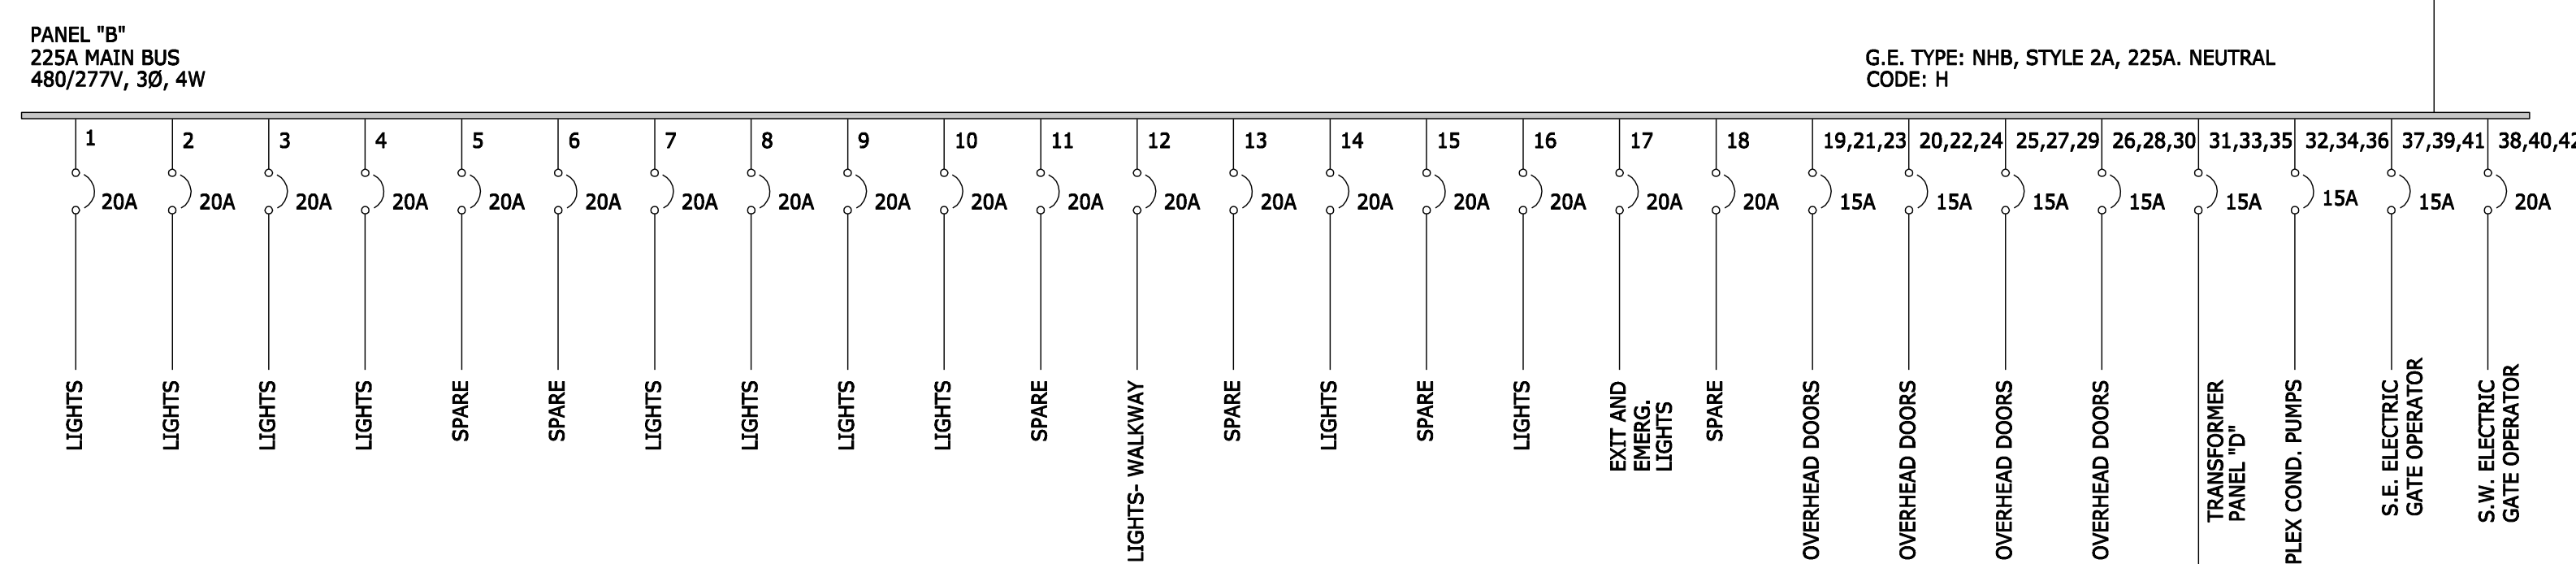
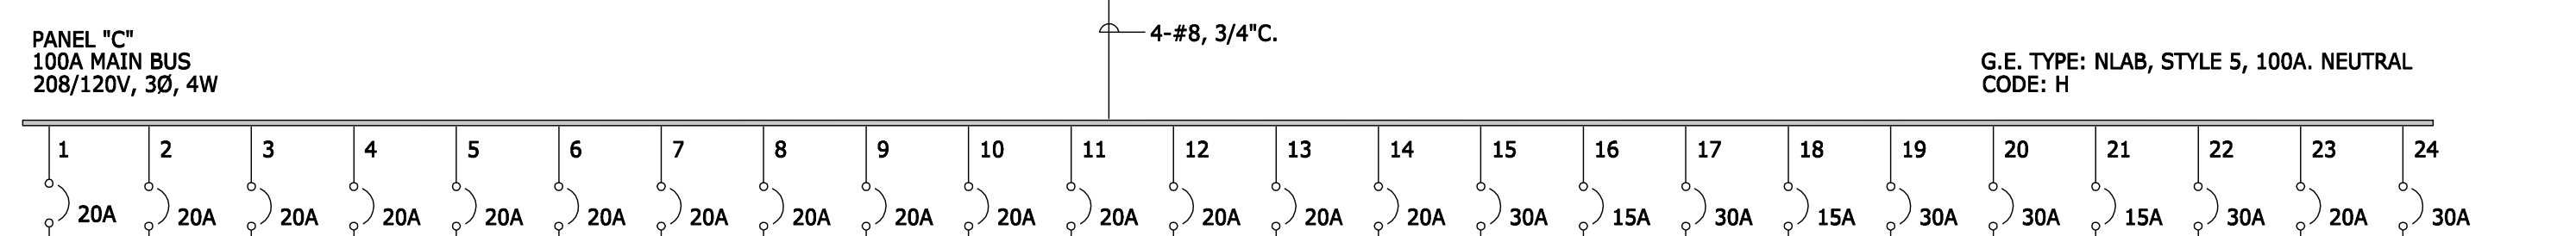
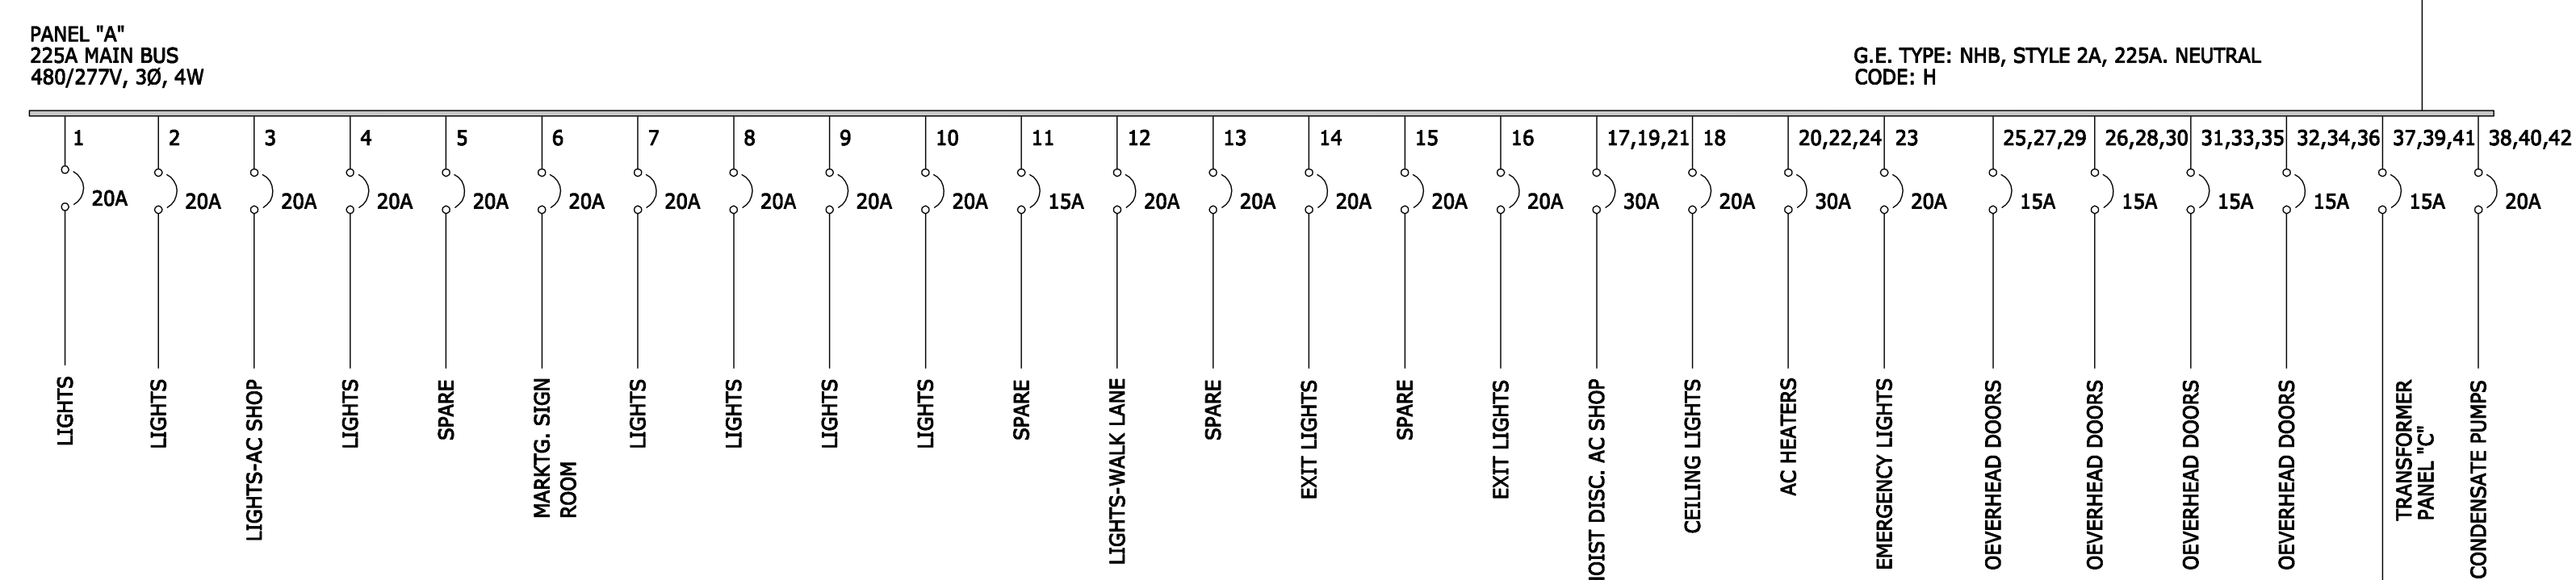


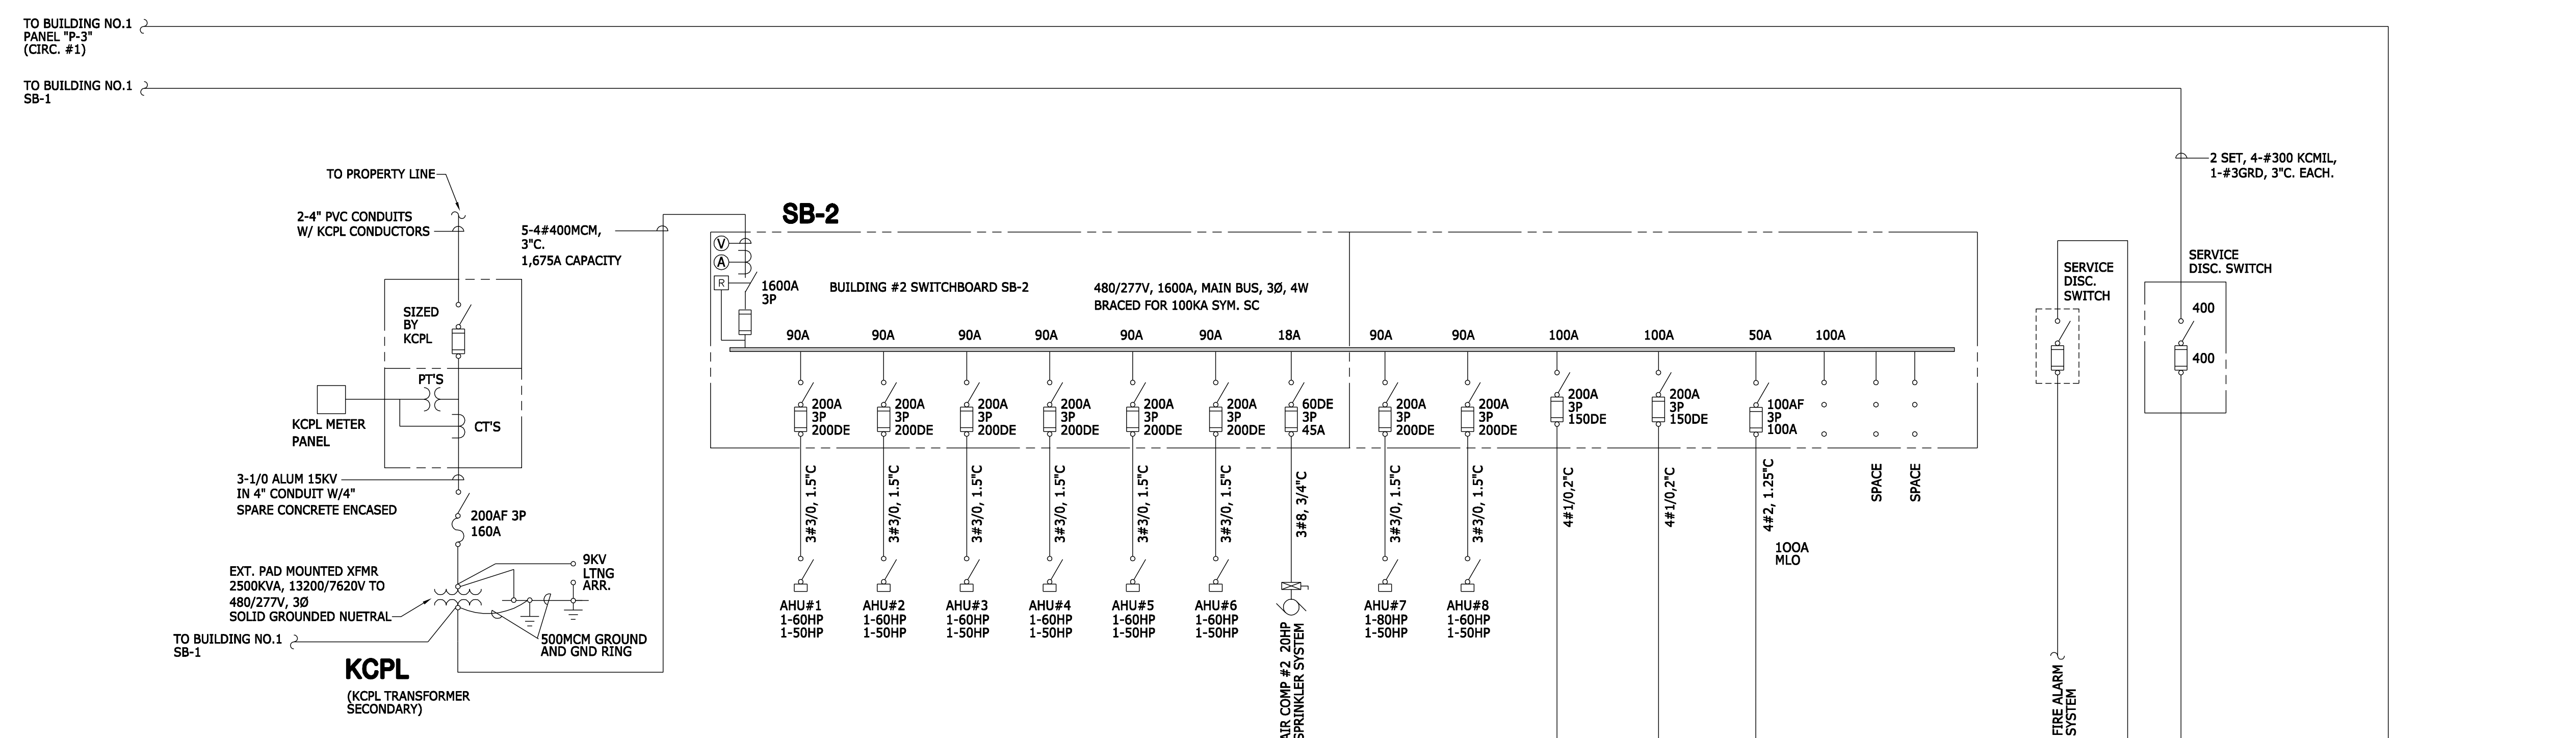

NOTE:

INFORMATION SHOWN IN DRAWING IS BASED IN EXISTING DRAWINGS AND SITE OBSERVATIONS, PANELBOARD CIRCUIT IDENTIFICATION IS BASED ON EXISTING PANELBOARD DIRECTORY AND HAVE NOT BEEN FIELD VERIFIED.

ONE-LINE ELECTRICAL RISER DIAGRAM
BUILDING 2 SEPTEMBER, 2006
NO SCALE

PROJECT NAME: KICATA TC '06 EMERGENCY GENERATOR
AUTOCAD FILE LOCATION \ NAME: 616E2 X:\03\03156\0315616\Drawings
LAST CORRECTION BY: DATE: TIME: PPOiro ♦ 5/8/07 ♦ 3:5 pm

PROJECT NAME:
AUTOCAD FILE LOCATION \ NAME:
LAST CORRECTION BY: DATE: TIME: